


2 DIMENSIONED SITE PLAN  
SCALE: 1" = 4'



1 SITE PLAN  
SCALE: 1" = 5'

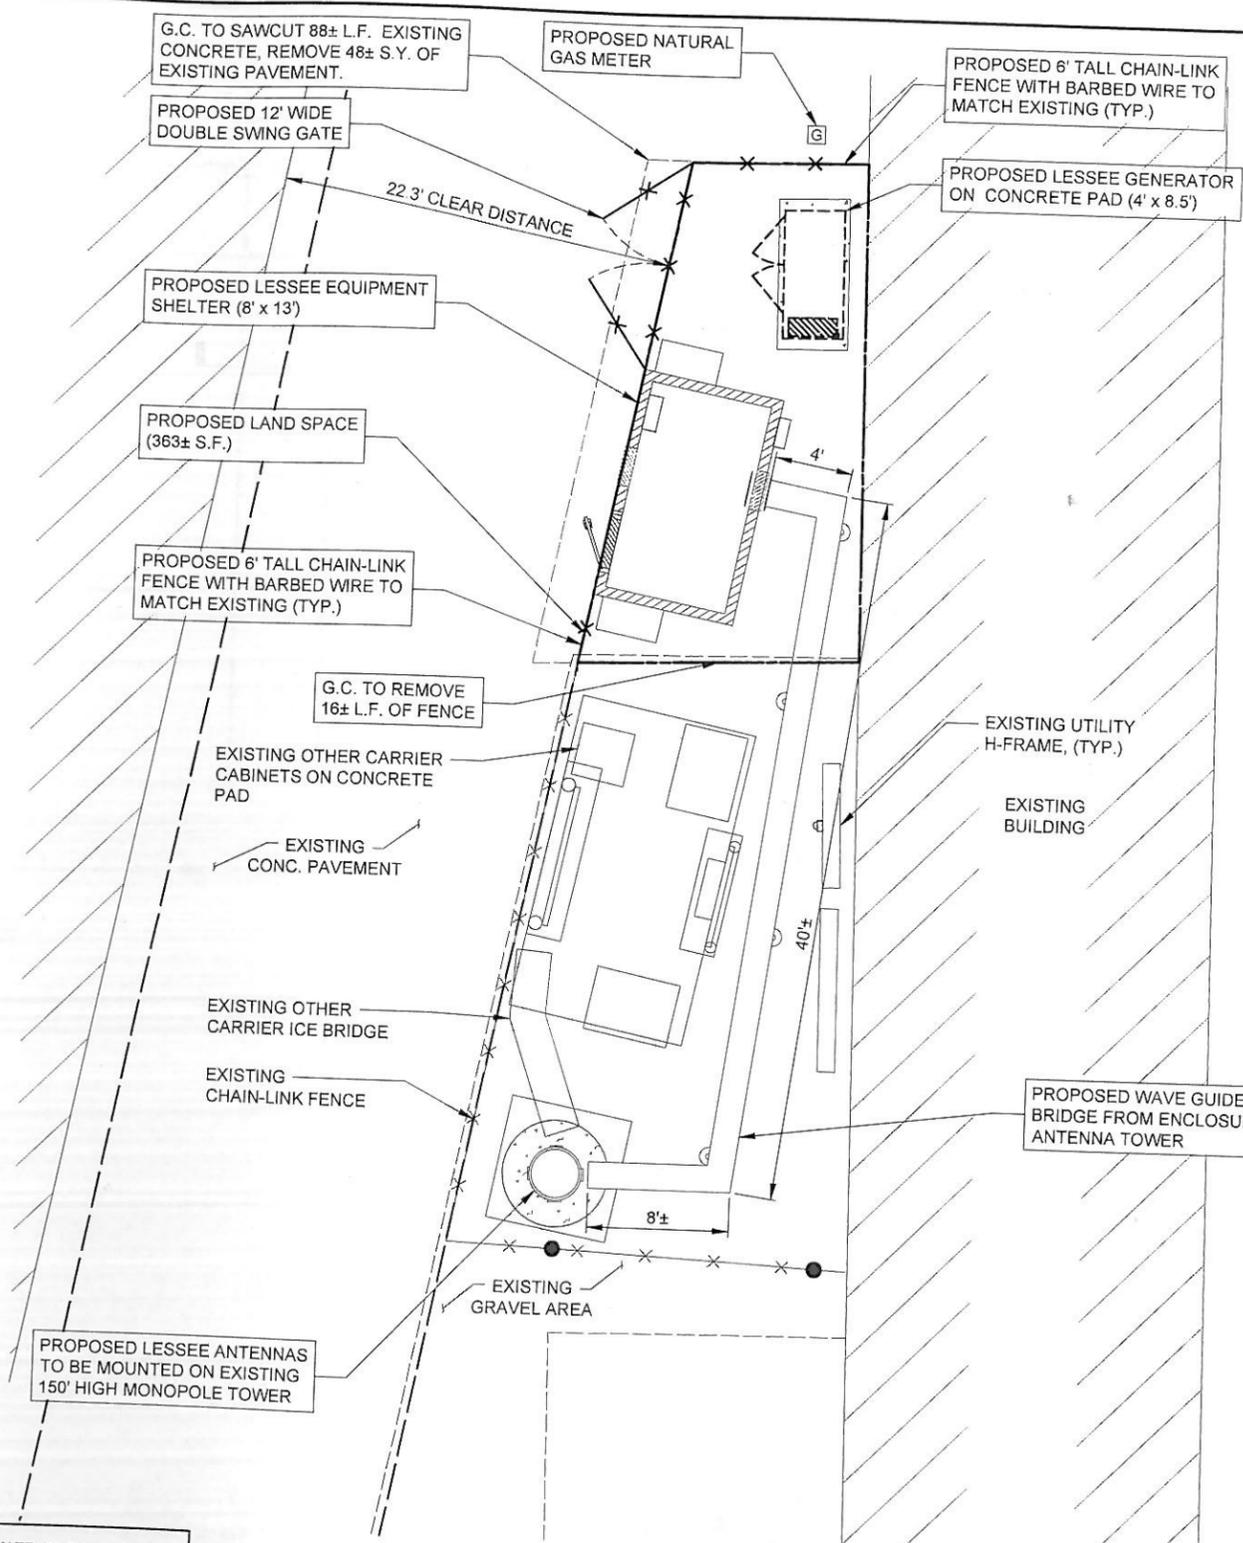

CALL BEFORE YOU  
DIG - DRILL - BLAST  
800-344-7233  
(DIG-SAFE)  
(316) 687-3753  
(FAX)

KANSAS ONE CALL SYSTEM, INC.

SURVEY PERFORMED BY:

**LOVELACE & ASSOCIATES**  
Land Surveying - Land Planning  
Telecommunications Surveys  
929 SE 3rd Street Lee's Summit, Missouri 64063  
Phone: (816) 347-9997 Fax: (816) 347-9979

**PAVEMENT MATERIALS AND QUANTITIES**

LEASE SITE  
40 S.Y.  
8" COMPACTED AGGREGATE BASE COURSE, USE 3/4" MINUS ROCK FOR FINAL / FINISH GRADE, MIRAFI 500X SUBGRADE GEOTEXTILE FABRIC OR APPROVED EQUAL.  
26 L.F. OF FENCING

THE CONTRACTOR ALSO SHALL INCLUDE A SEPARATE UNIT PRICE PER CUBIC YARD TO REMOVE UNSTABLE OR UNSUITABLE MATERIAL AND HAUL-IN GRANULAR BACKFILL UNDER THE ACCESS DRIVE AND/OR APRON.

CONTRACTOR TO PROVIDE APPROXIMATE 50'x50' STAGING AREA AND TEMPORARY ROAD. CONTRACTOR SHALL COORDINATE WITH ANTENNA CONTRACTOR, A STAGING AREA AND TEMPORARY ROAD THAT IS ACCEPTABLE TO THE OWNER. STAGING AREA AND TEMPORARY ROAD SHALL BE RESTORED TO EXISTING CONDITIONS AS NECESSARY UPON COMPLETION OF THE PROJECT.

CONTRACTOR IS RESPONSIBLE FOR ANY DAMAGE TO EXISTING PAVEMENT. CONTRACTOR SHALL PHOTOGRAPH AND VIDEOTAPE EXISTING PAVEMENT PRIOR TO CONSTRUCTION. ANY DAMAGE CAUSED DURING CONSTRUCTION SHALL BE REPLACED TO EXISTING OR BETTER CONDITION AT NO ADDITIONAL COST.

THE CONTRACTOR WILL, UPON BECOMING AWARE OF SUBSURFACE OR LATENT PHYSICAL CONDITIONS DIFFERING FROM THOSE DISCLOSED BY THE ORIGINAL SOIL INVESTIGATION WORK, PROMPTLY NOTIFY THE OWNER VERBALLY AND IN WRITING, AS TO THE NATURE OF THE DIFFERING CONDITIONS. NO CLAIM BY THE CONTRACTOR FOR ANY CONDITIONS DIFFERING FROM THOSE ANTICIPATED IN THE PLANS AND SPECIFICATIONS AND DISCLOSED BY THE SOIL STUDIES WILL BE ALLOWED UNLESS THE CONTRACTOR HAS SO NOTIFIED THE OWNER, VERBALLY AND IN WRITING, AS REQUIRED ABOVE, OF SUCH DIFFERING SUBSURFACE CONDITIONS.

BEFORE AND DURING CONSTRUCTION, THE CONTRACTOR SHALL PROVIDE ADEQUATE EROSION CONTROL AS NECESSARY IN THE FORM OF SILT FENCES FOR THE SITE AND BALES AROUND ANY EXISTING MANHOLES, INLETS, OR CATCHBASINS SUSCEPTIBLE TO EROSION. EROSION CONTROL MEASURES SHALL BE PERIODICALLY INSPECTED TO ENSURE PROPER FUNCTION. EROSION CONTROL SHALL BE REMOVED UPON COMPLETION OF WORK.

10740 NALL AVE.  
Suite 400  
Overland Park, KS 66211  
Phone: 913-344-2800

600 Busse Highway  
Park Ridge, IL 60068  
Ph: 847/698-6400  
Fax: 847/698-6401

NO.	DESCRIPTION	DATE	BY
A	ISSUED FOR REVIEW	03/05/15	ELW
B	ISSUED FOR PROPERTY OWNER REVIEW	05/08/15	ZCN
0	ISSUED FOR CONSTRUCTION	07/02/15	AB
1	REVISED PER HAYSVILLE COMMENTS	07/30/15	AB

LOC# 273514  
WICC  
HAYSVILLE DT  
133 BAUGHMAN AVENUE  
HAYSVILLE, KS 67060

DRAWN BY	ELW
CHECKED BY	AJB
DATE	03/05/15
PROJECT #	49-169

SHEET TITLE  
**SITE PLAN**

SHEET NUMBER  
**C-1**