

# City of Haysville Kansas


## CONSTRUCTION PLANS FOR CONCRETE IMPROVEMENTS

977 ALEXANDER  
16.5lf of Curb & Gutter

416 West Grand  
Remove & Replace  
5' X 5' Sidewalk

TURKLE  
LOCATION



2ND & WIRE  
LOCATION

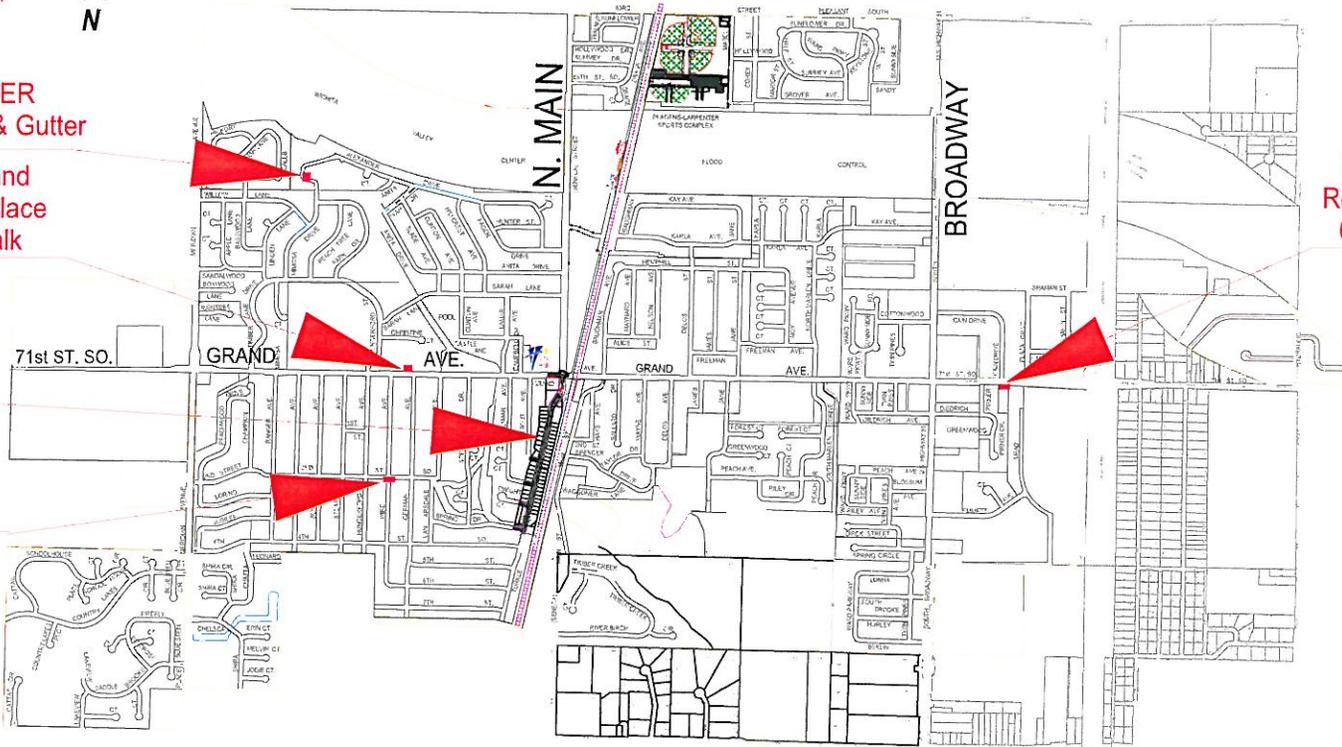

651 E 71st. so.  
Remove & Replace  
6' X 6' Sidewalk

MAY 2013  
PROJECT NO. 050913-B

 <b>CITY OF HAYSVILLE</b>	
<b>CONCRETE IMPROVEMENTS</b>	
Haysville, KS 67060 (316) 529 6940	
SCALE 1" = n/a	DWN BY. RLD
DATE 05/13/13 17:18	CHK. CT
1	

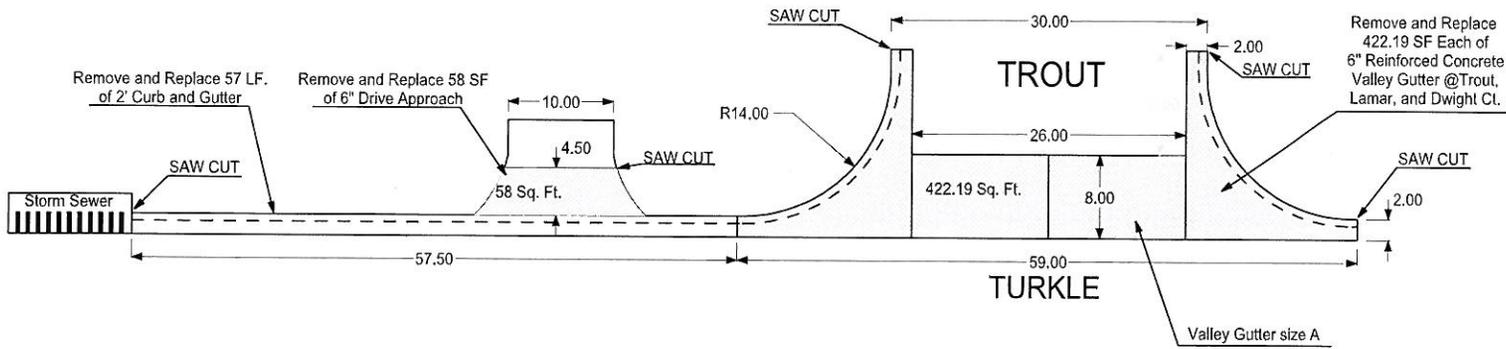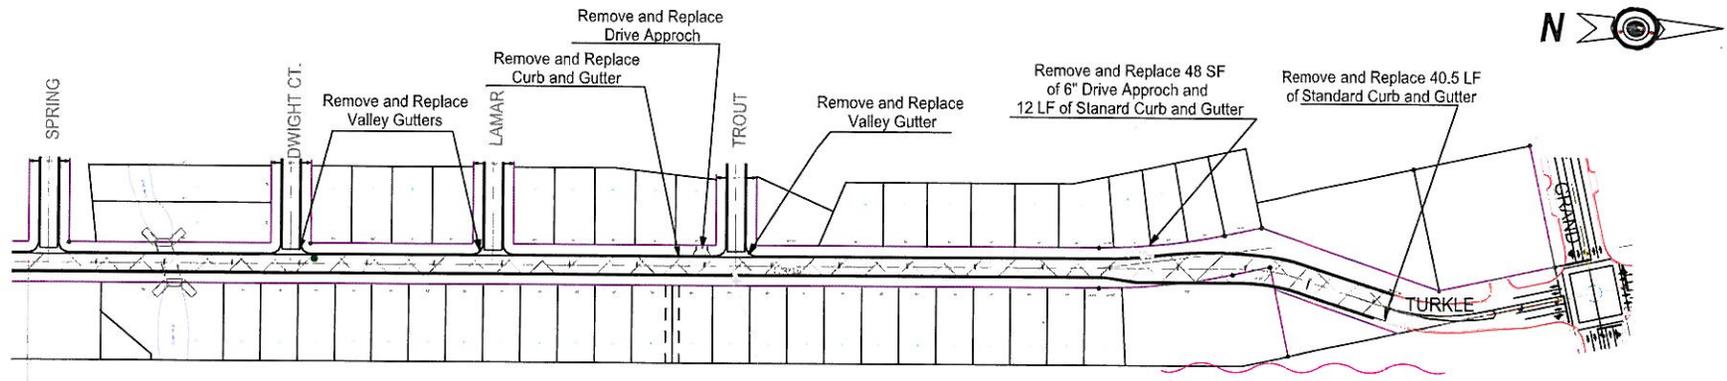

**GENERAL NOTES**

1. AT LEAST 72 HOURS PRIOR TO BEGINNING EXCAVATION (EXCLUDING WEEKENDS AND HOLIDAYS), THE CONTRACTOR SHALL CONTACT THE KANSAS ONE-CALL SYSTEM A UTILITY LOCATION SERVICE AT (316) 681-2470 TO REQUEST FLAGGING OF ALL BURIED CABLE AND PIPELINE WITHIN THE PROJECT AREA BY MEMBER UTILITIES.  
  
THE CONTRACTOR MUST NOTIFY THE FOLLOWING IN CASE OF AN EMERGENCY:  
AT&T 1-800-576-8330  
COX COMMUNICATIONS 262-0961  
WESTAR ENERGY 388-6600  
KANSAS GAS SERVICE 832-2189  
CITY OF HAYSVILLE SANITARY SEWER AND WATER DEPT. 529-5942
2. THE CONTRACTOR SHALL GIVE ALL PROPERTY OWNERS AND/OR TENANTS OF DEVELOPED PROPERTY ADJUTING THE CONSTRUCTION OF THIS PROJECT A MINIMUM OF THREE (3) DAYS ADVANCE NOTICE PRIOR TO START OF CONSTRUCTION IN THE VICINITY OF THE AFFECTED PROPERTY.
3. CONTRACTOR SHALL SUPPLY, INSTALL AND MAINTAIN CONSTRUCTION TRAFFIC CONTROL AS NECESSARY TO PROTECT THE TRAVELING PUBLIC. ALL TRAFFIC CONTROL DEVICES AND THE INSTALLATION AND USE THEREOF SHALL CONFORM TO THE REQUIREMENTS OF THE MANUAL ON UNIFORM TRAFFIC CONTROL DEVICES (MUTCD), LATEST EDITION. ALL DEVICES SHALL BE REFLECTORIZED. CONSTRUCTION TRAFFIC CONTROL SHALL BE SUBSIDIARY TO OTHER BUSINESS OF WORK.
4. EACH BIDDER SHALL VISIT THE SITE OF THE PROJECT BEFORE SUBMITTING THE PROPOSAL FOR THIS WORK SO THAT HE WILL BE FULLY INFORMED OF THE EXISTING FIELD CONDITIONS AND THE OBSTACLES WHICH MIGHT BE ENCOUNTERED. UPON AWARD OF THE CONTRACT THE CONTRACTOR WILL NOT BE GRANTED ANY ADDITIONAL COMPENSATION WITH REGARDS TO TIME AND MONEY FOR CONDITIONS THAT MAY HAVE BEEN EVALUATED DURING ANY INSPECTION OF THE SITE.
5. ALL CONSTRUCTION AND MATERIALS SHALL COMPLY WITH CITY OF HAYSVILLE STANDARD CONSTRUCTION SPECIFICATIONS AND DETAILS.
6. THE CONTRACTOR SHALL SECURE THE WORK AREA EACH EVENING SO AS NOT TO PRESENT A SAFETY HAZARD TO THE PUBLIC.

 <b>CITY OF HAYSVILLE</b>	
<b>CONCRETE IMPROVEMENTS</b>	
Haysville, KS 67060 (316) 529 5940	
SCALE 1" = n/a	DWN BY: RLD
DATE 05/13/13 17:17	CHK: CT
2	